




NORTH ELEVATION 1/8"=1'-0"

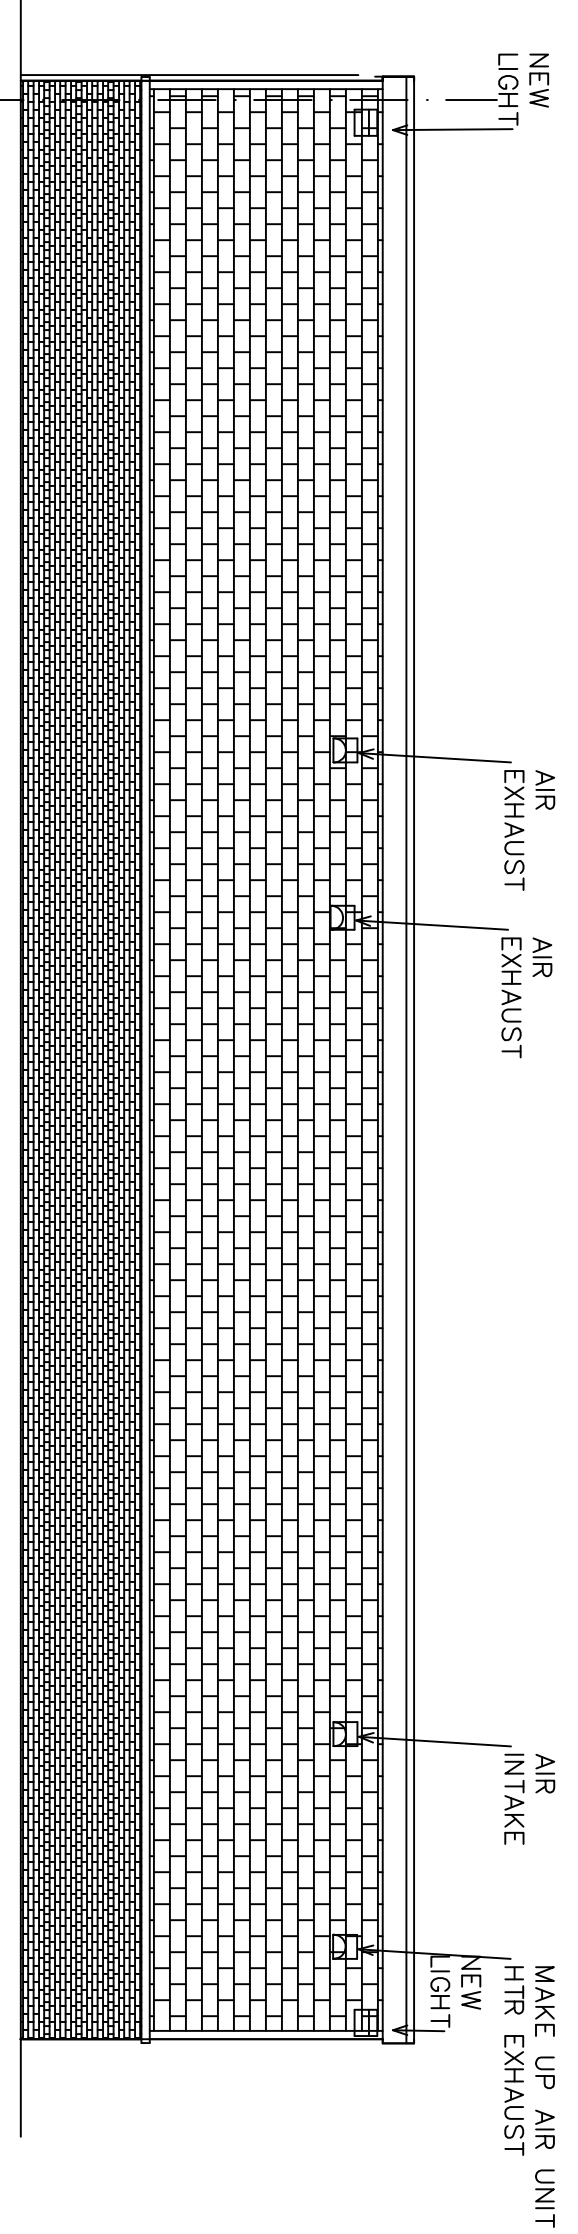


WEST ELEVATION 1/8"=1'-0"

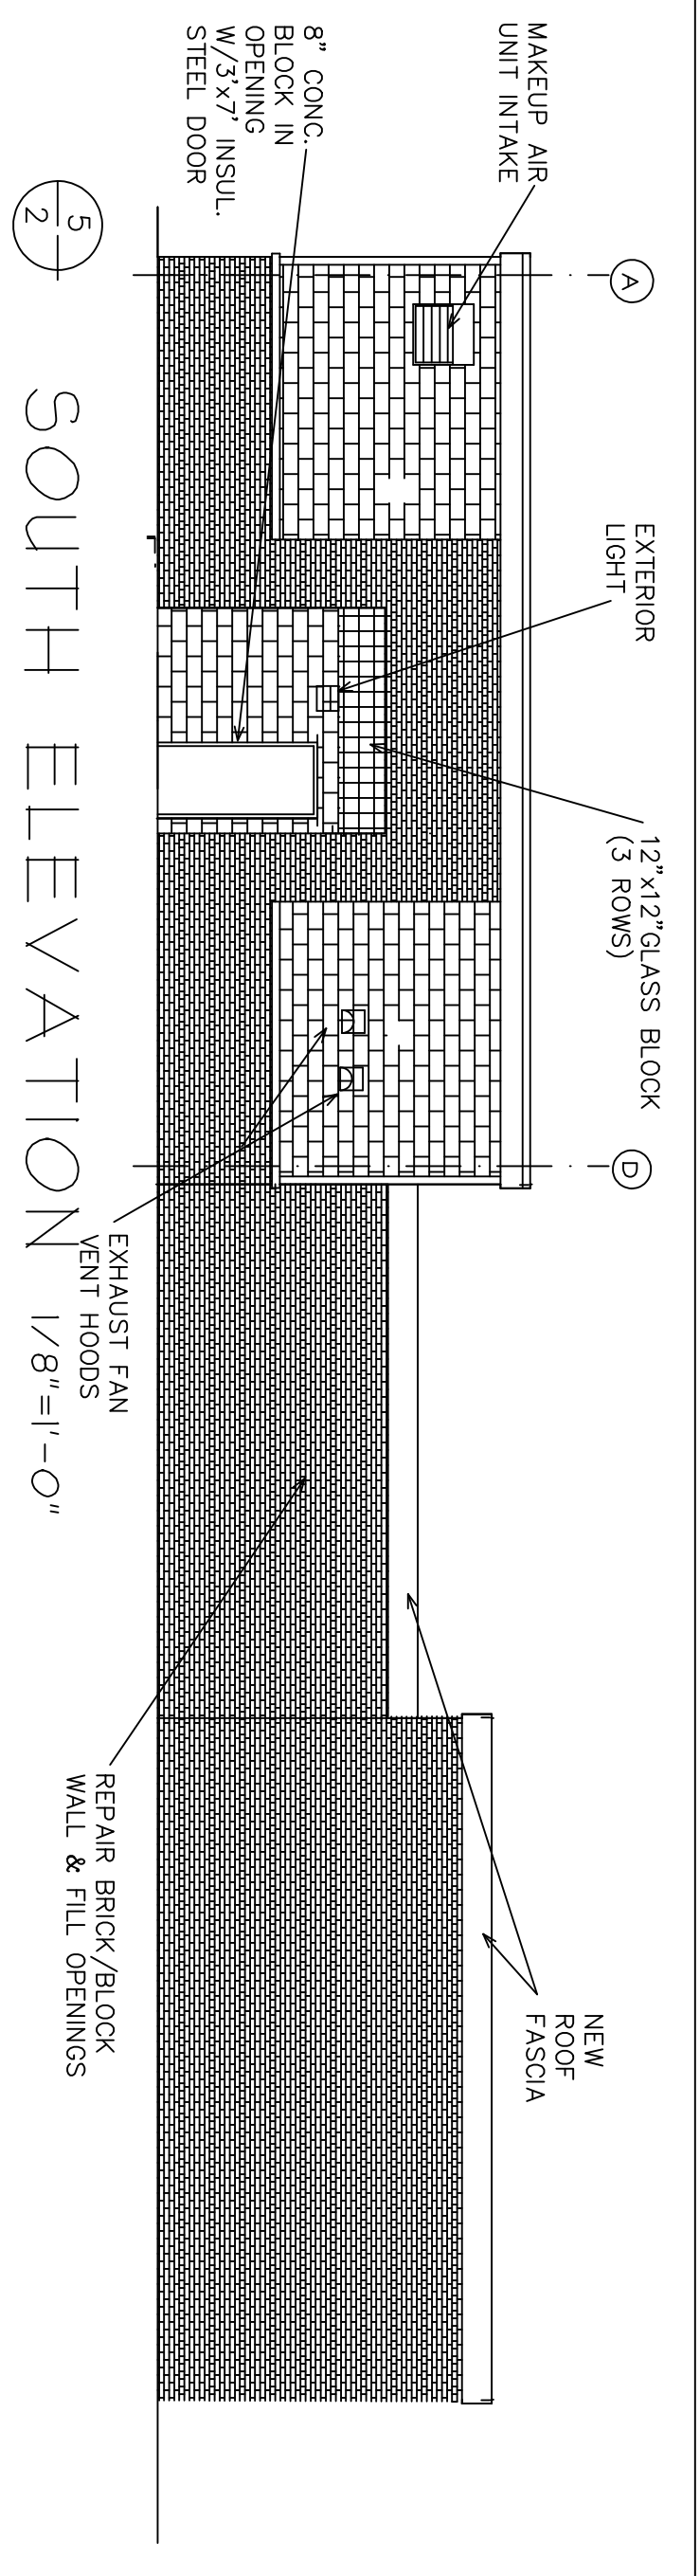


SOUTH ELEVATION 1/8"=1'-0"

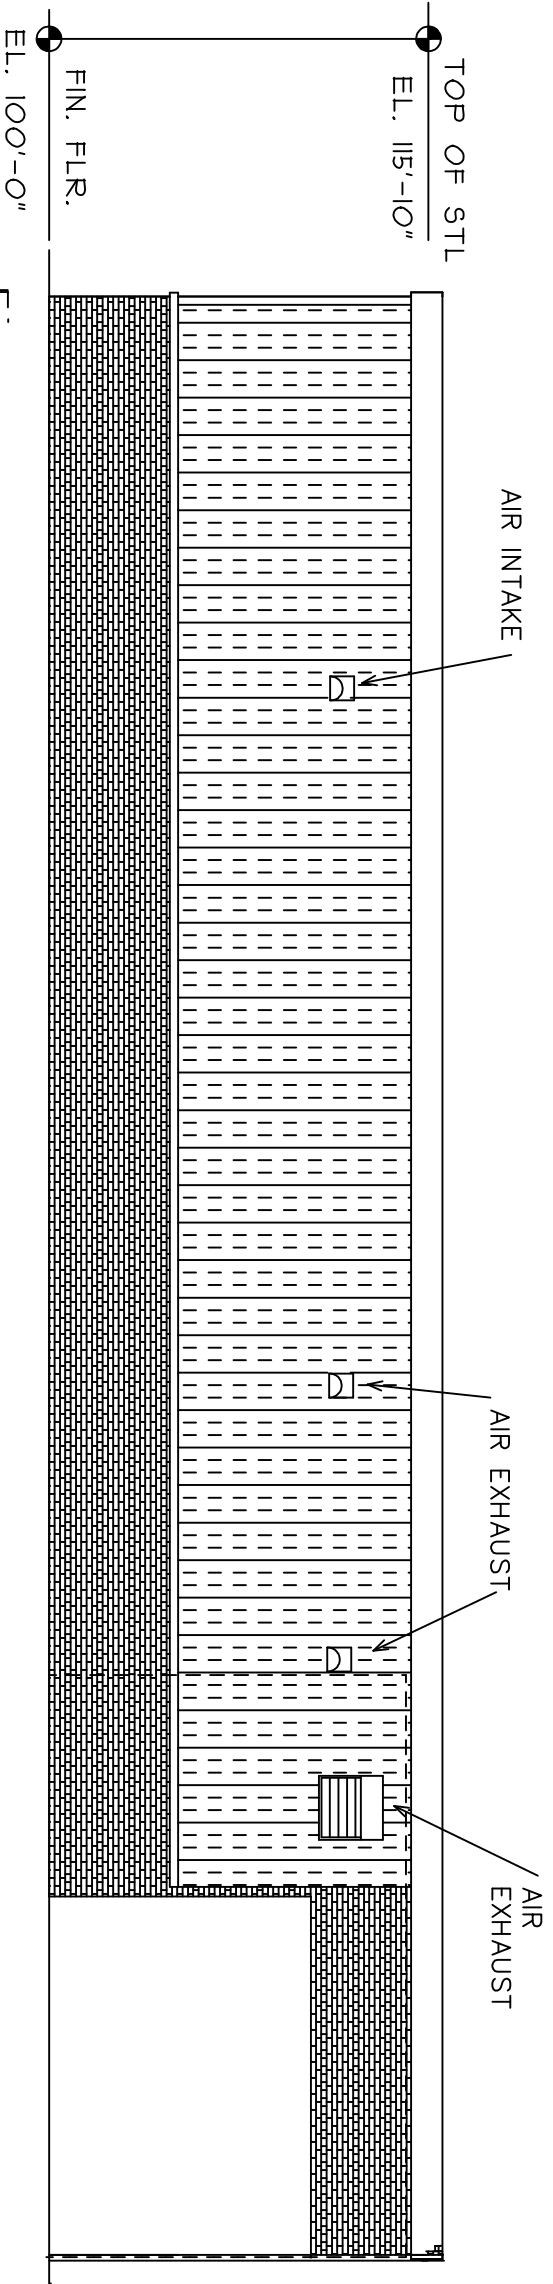


EAST ELEVATION 1/8"=1'-0"

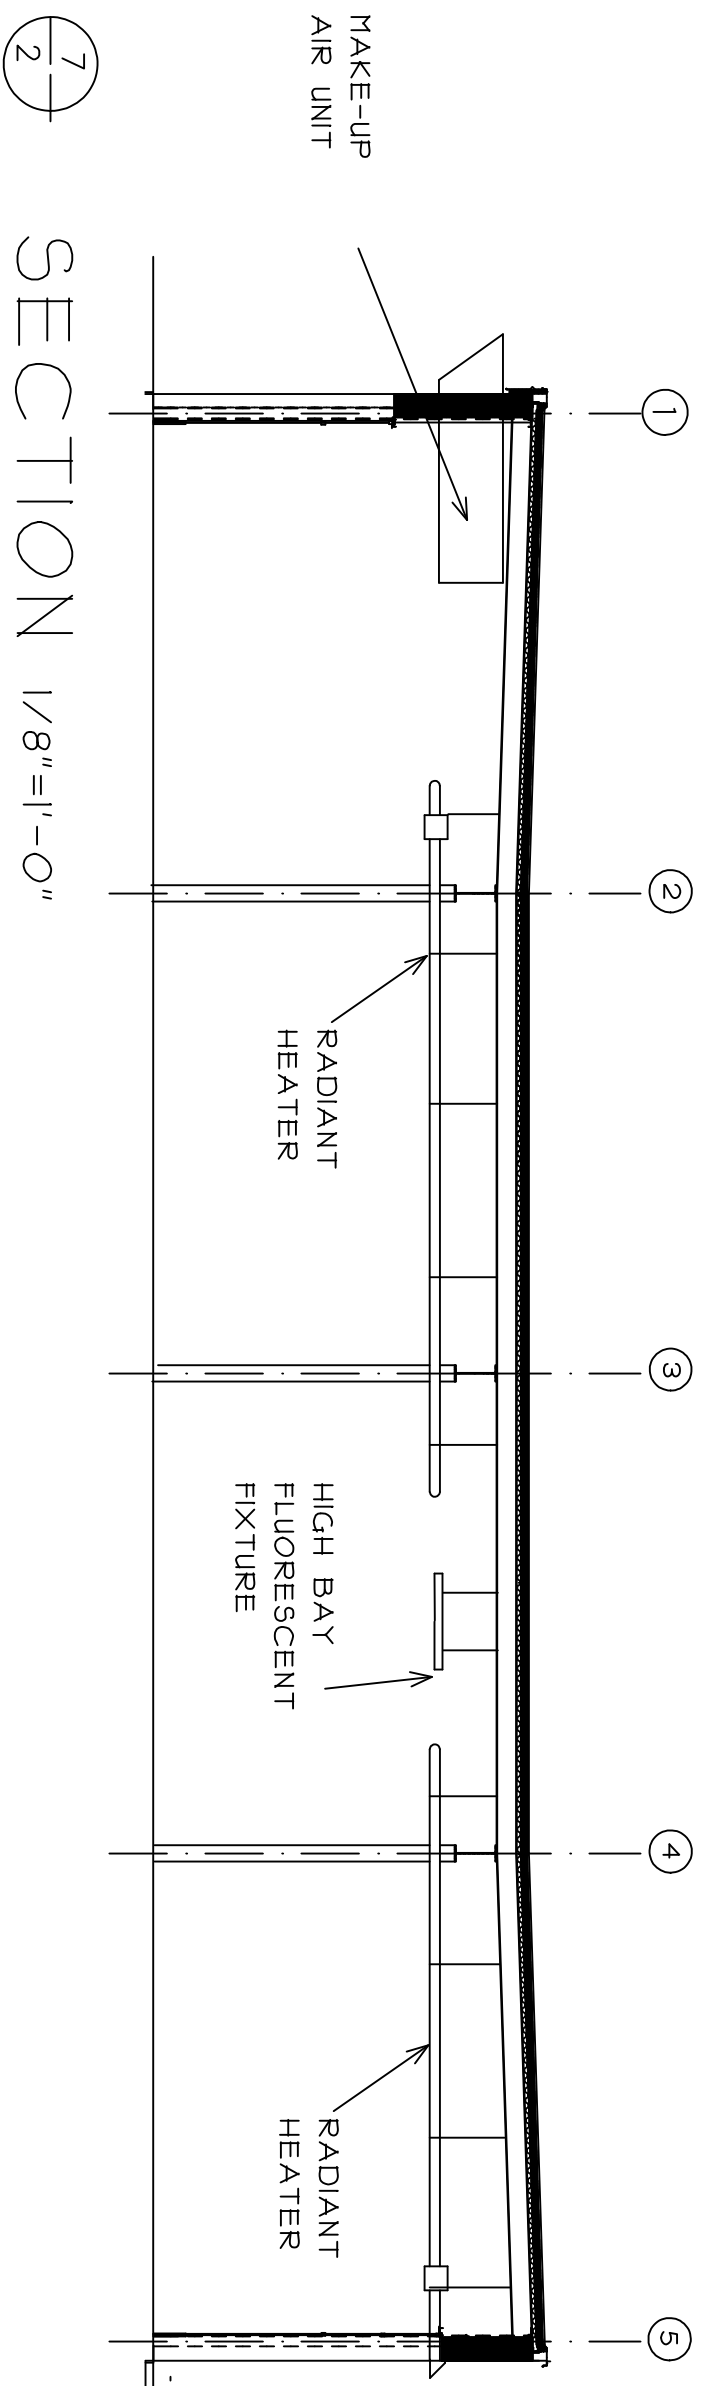

SECTION 1/8"=1'-0"

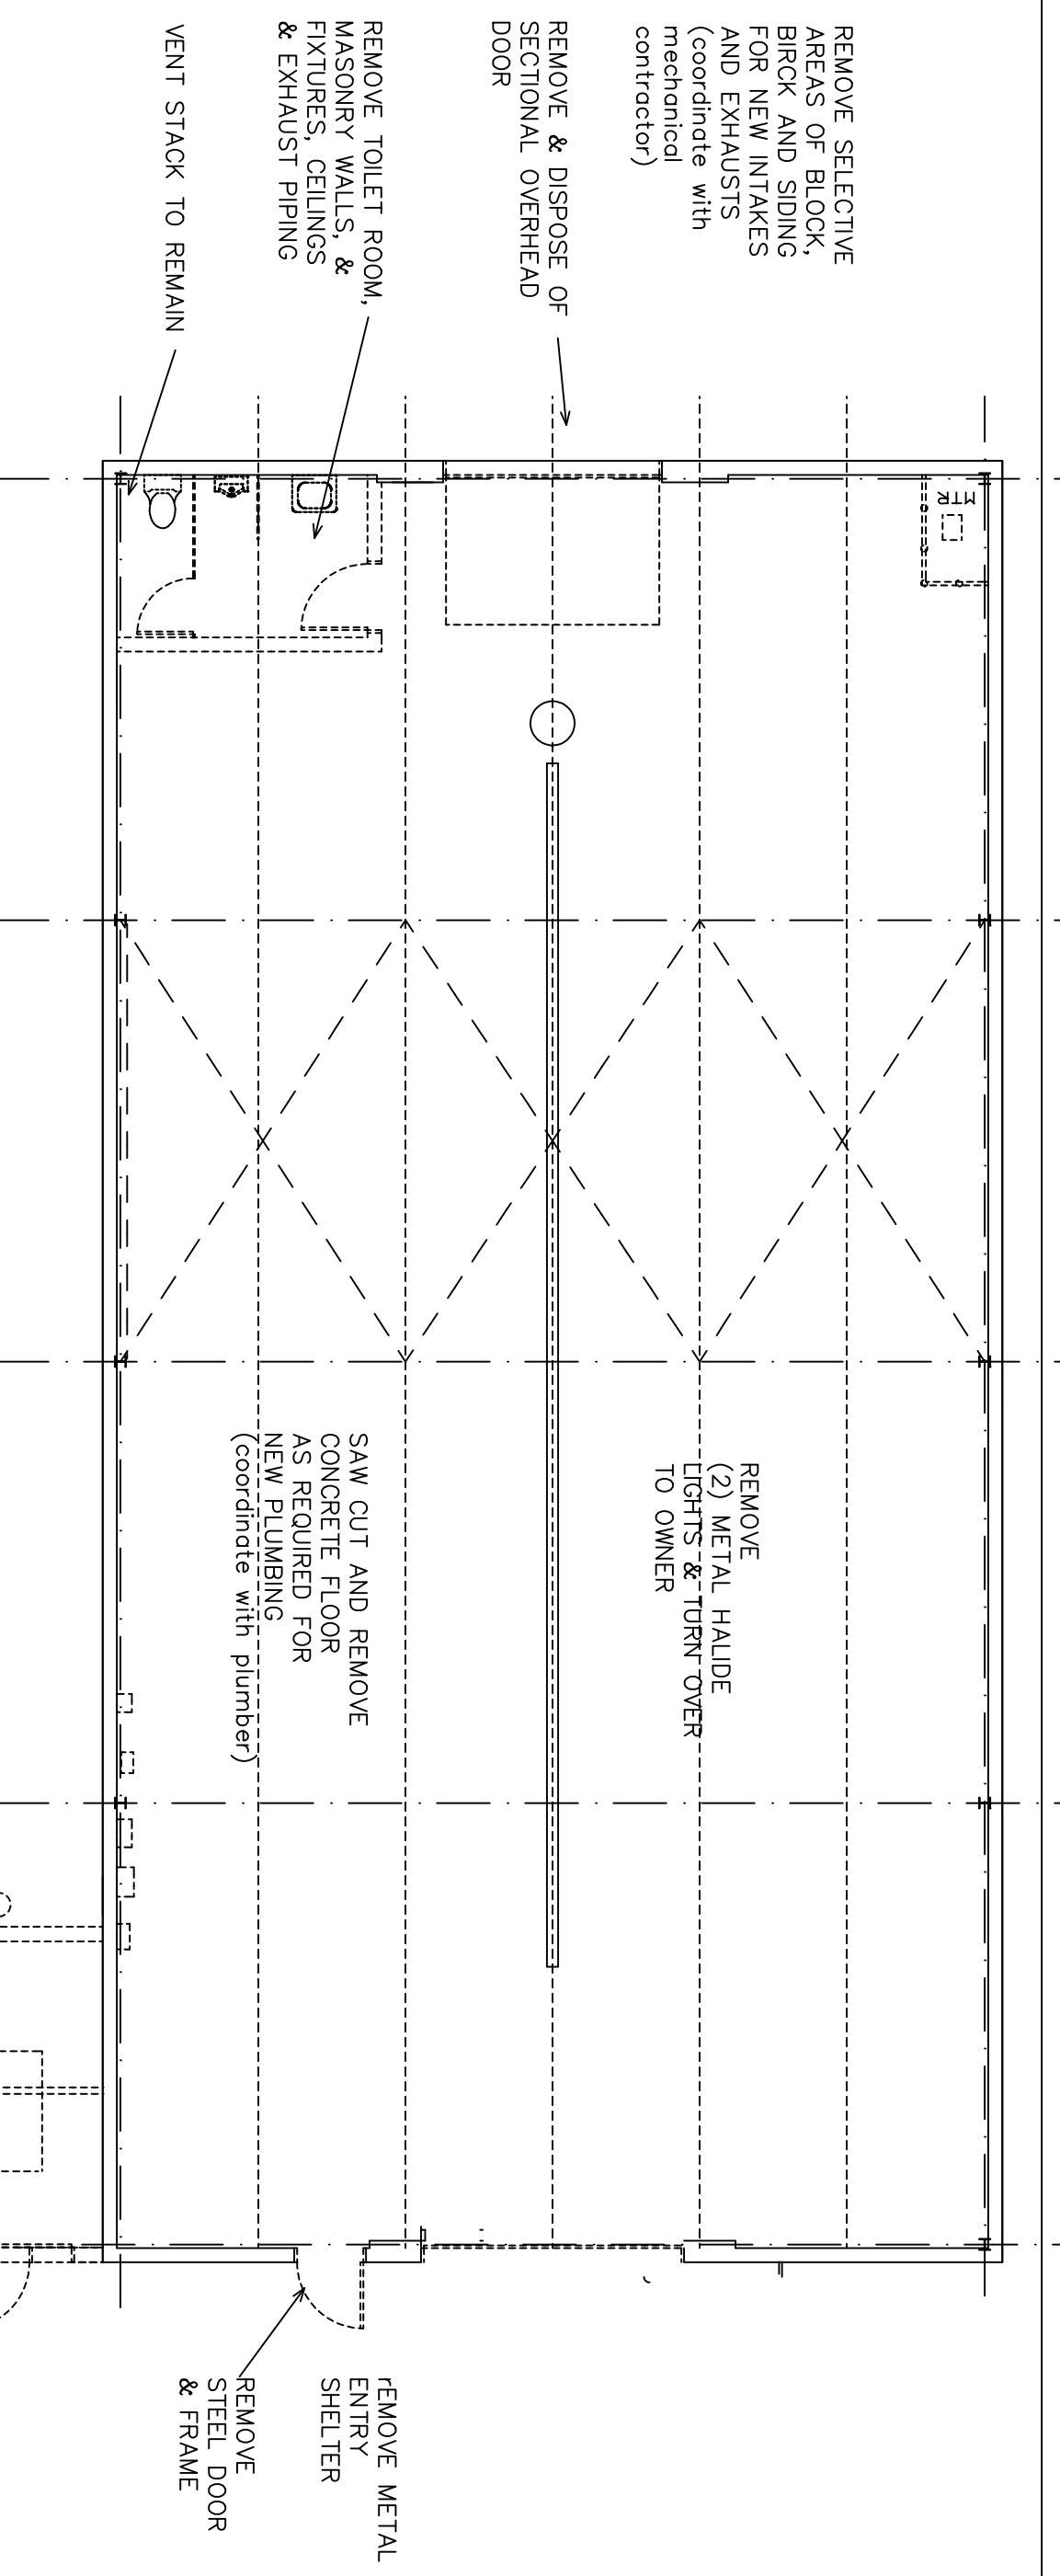

DEMOLITION PLAN 1/8"=1'-0"

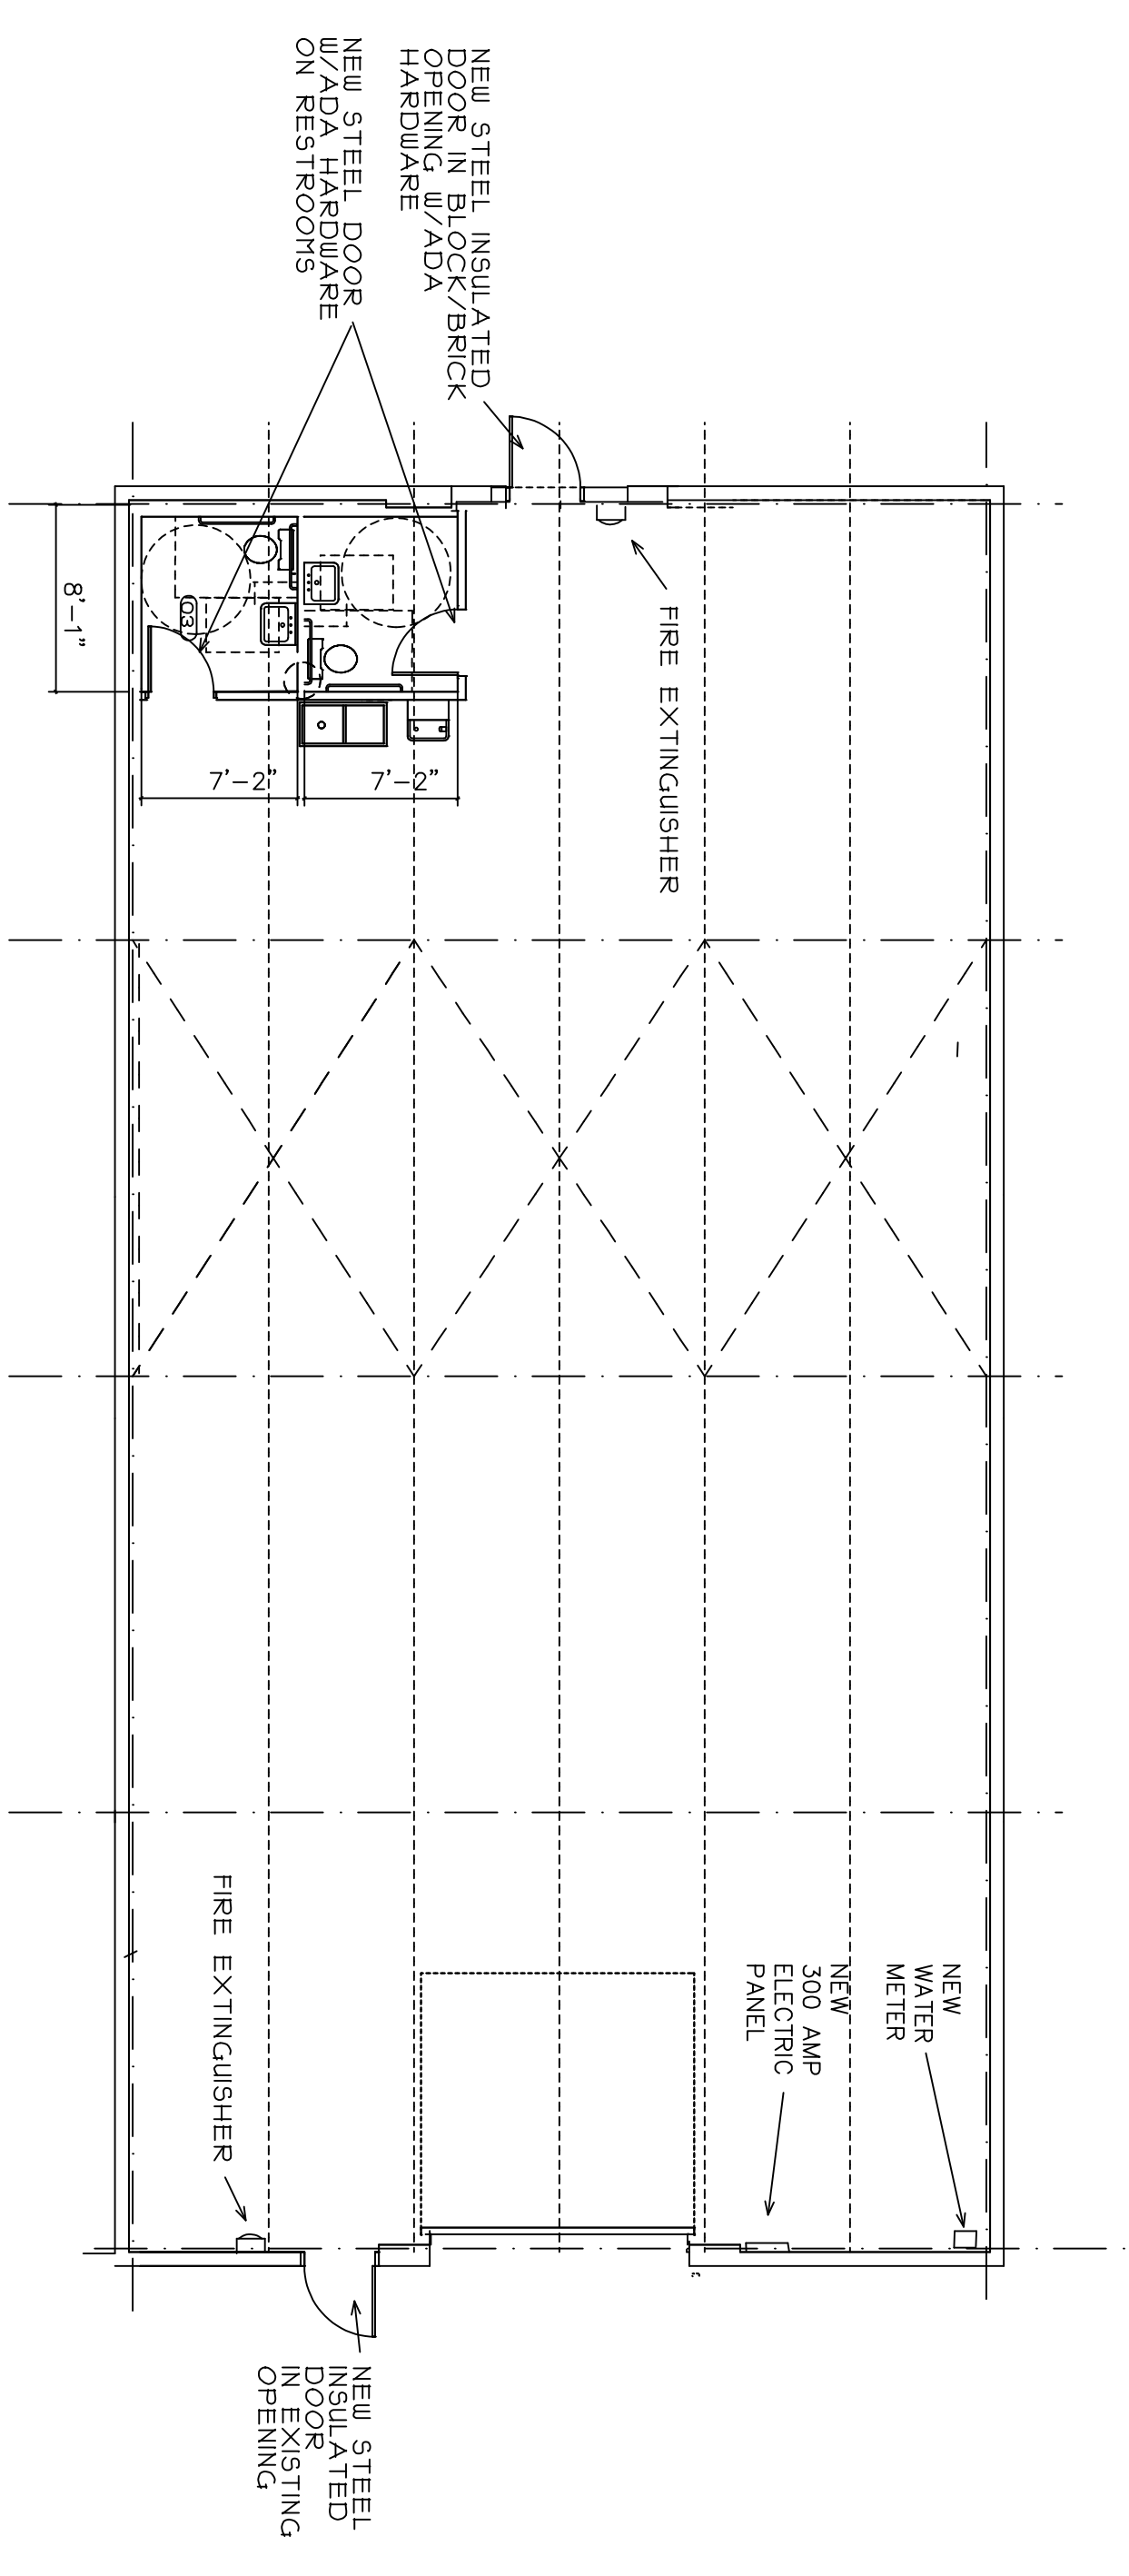

FLOOR PLAN 1/8"=1'-0"

REVISIONS	BY


Sunstructures Architects
 5750 Prospect Hill, Grass Lake, MI. 49240 (734)994-5650
 Plans and elevations

DETROIT COMMUNITY HIGH SCHOOL
 Bagley Quad Shop Renovation
 12615 BURT ROAD, DETROIT, MI

DRAWN : WA/WJA CHECKED : WA
 DATE : 1/11/2016
 SCALE : 1/8" = 1'
 JOB NO. : 101
 SHEET

2

Bagley plan March 2016 3/4/2016