




5 EAST ELEV  
RM 02  
3/8"=1'-0"

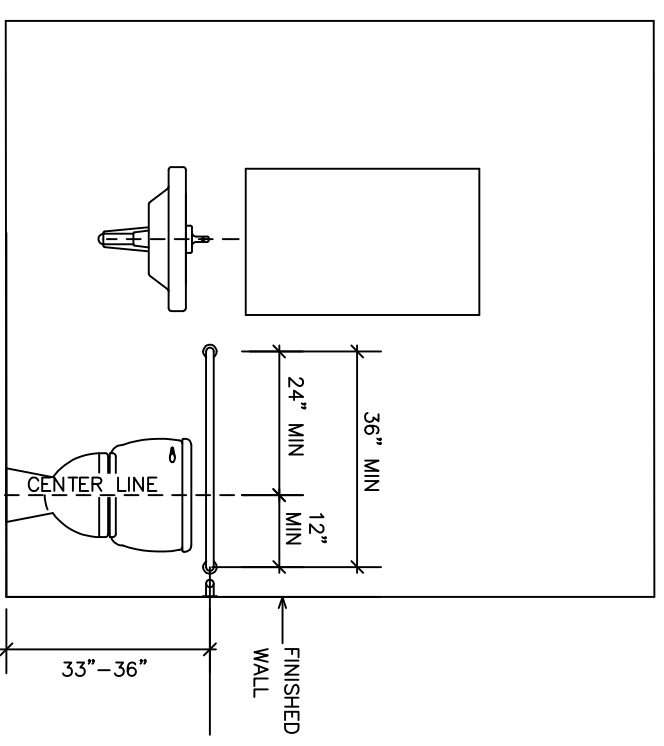


6 SOUTH ELEV  
RM 02  
3/8"=1'-0"

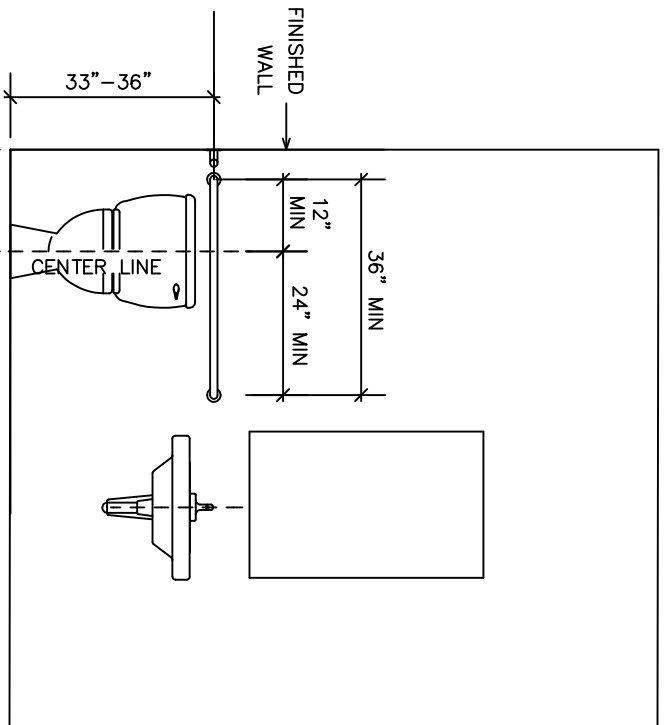


7 NORTH ELEV  
RM 03  
3/8"=1'-0"

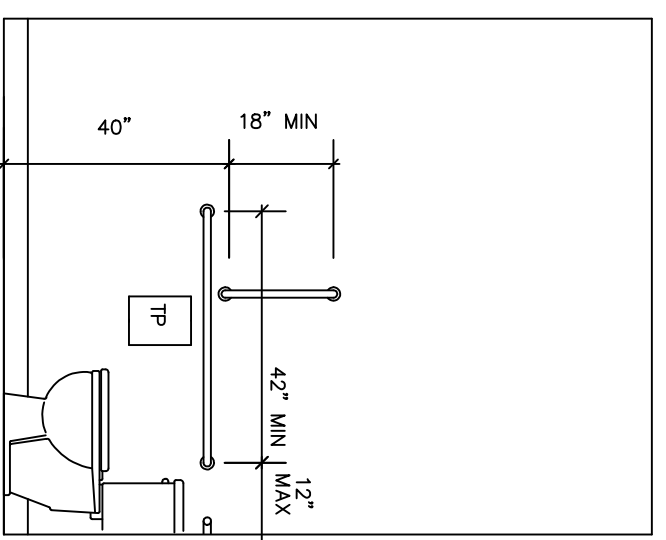


8 WEST ELEV  
RM 03  
3/8"=1'-0"

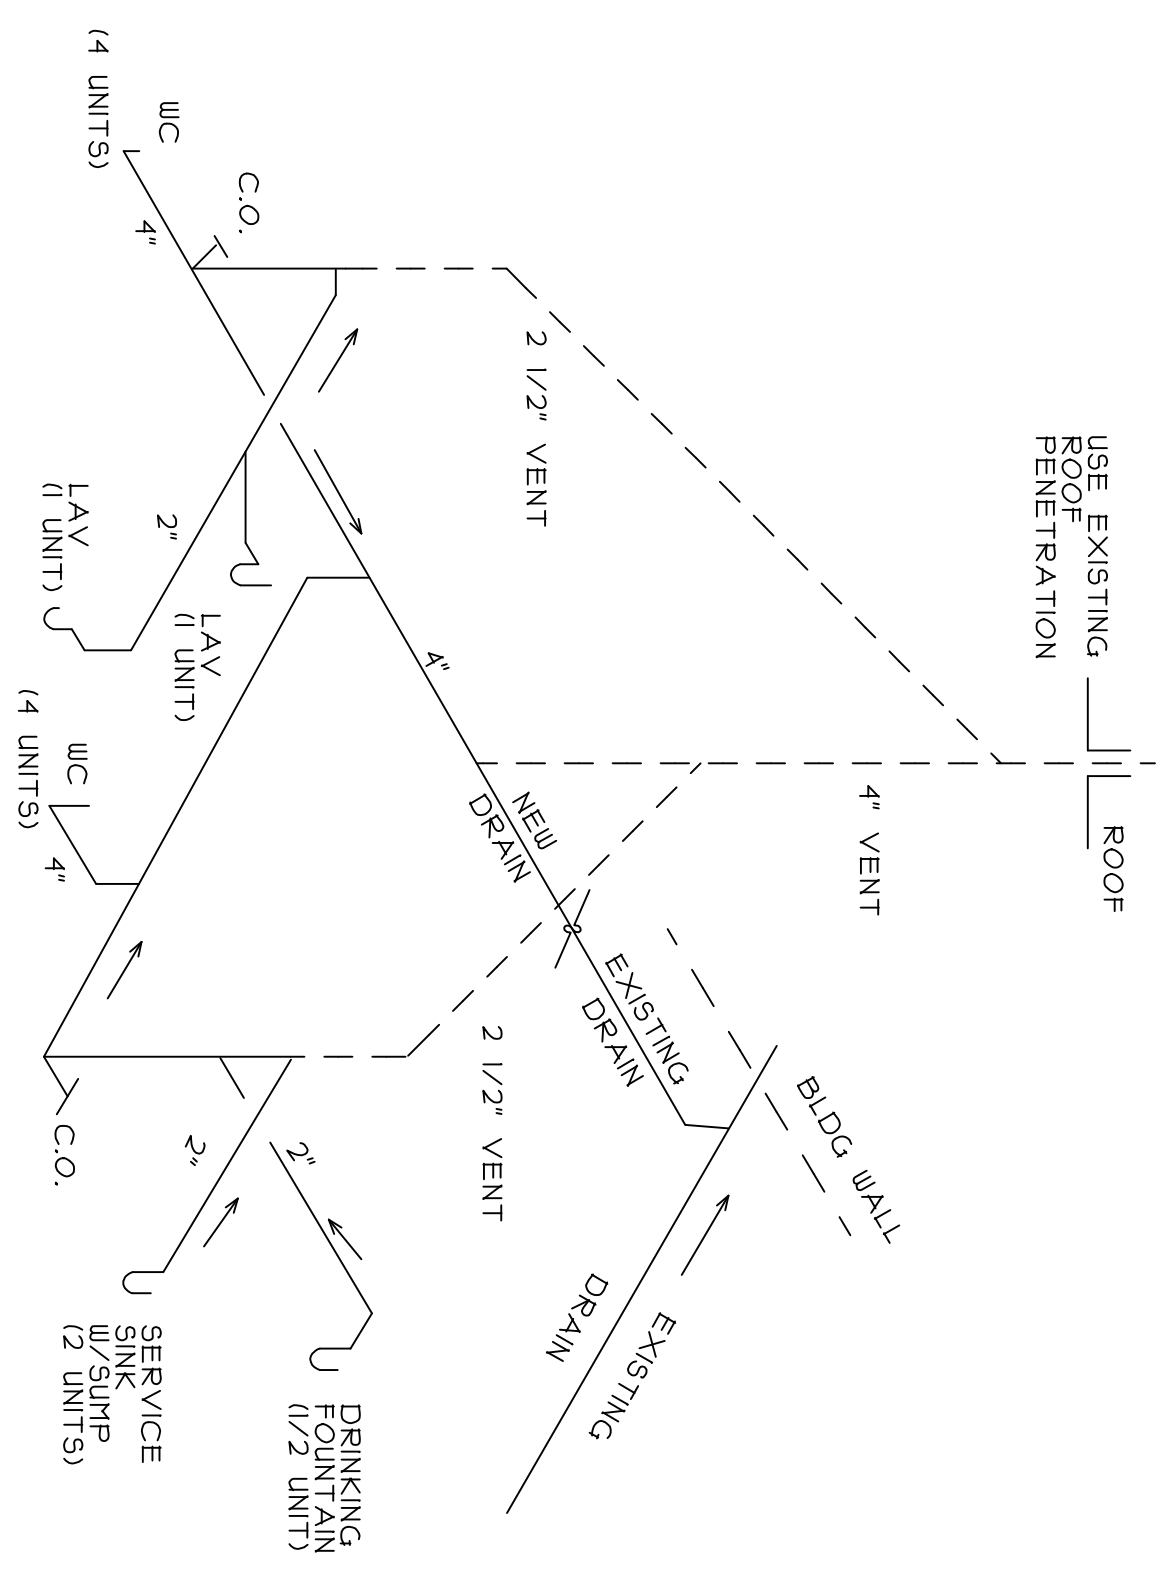


4 WATER SUPPLY PLAN  
3/8"=1'-0"

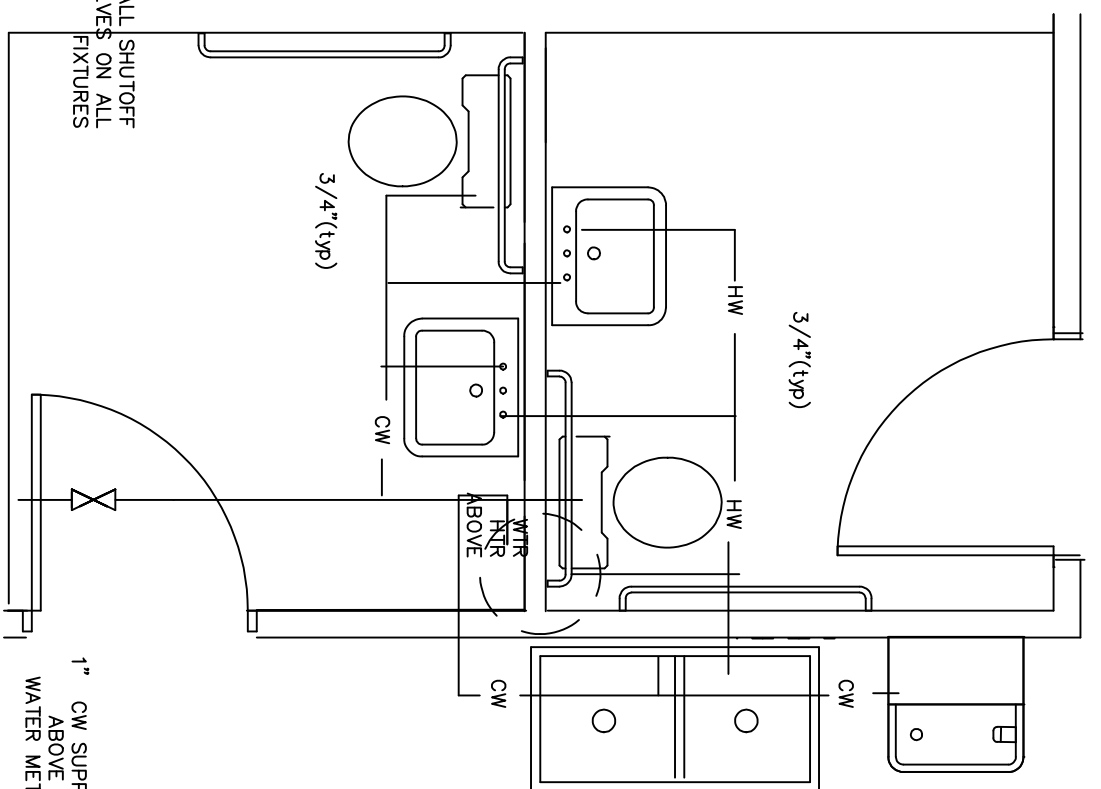


9 WATER SUPPLY PLAN  
RM 03  
3/8"=1'-0"

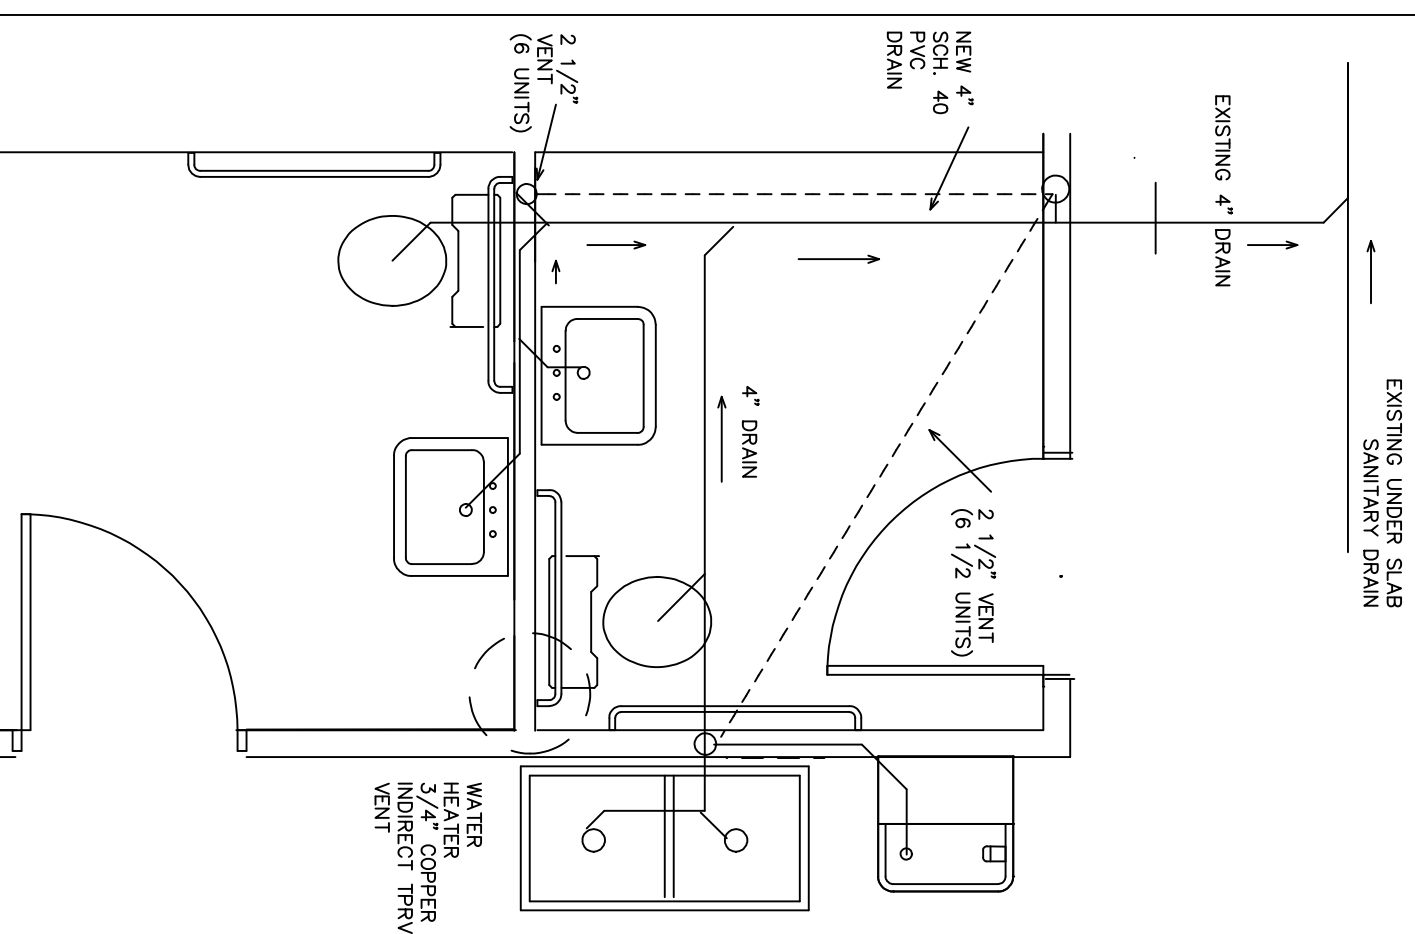

10 DWV PLAN  
3/8"=1'-0"

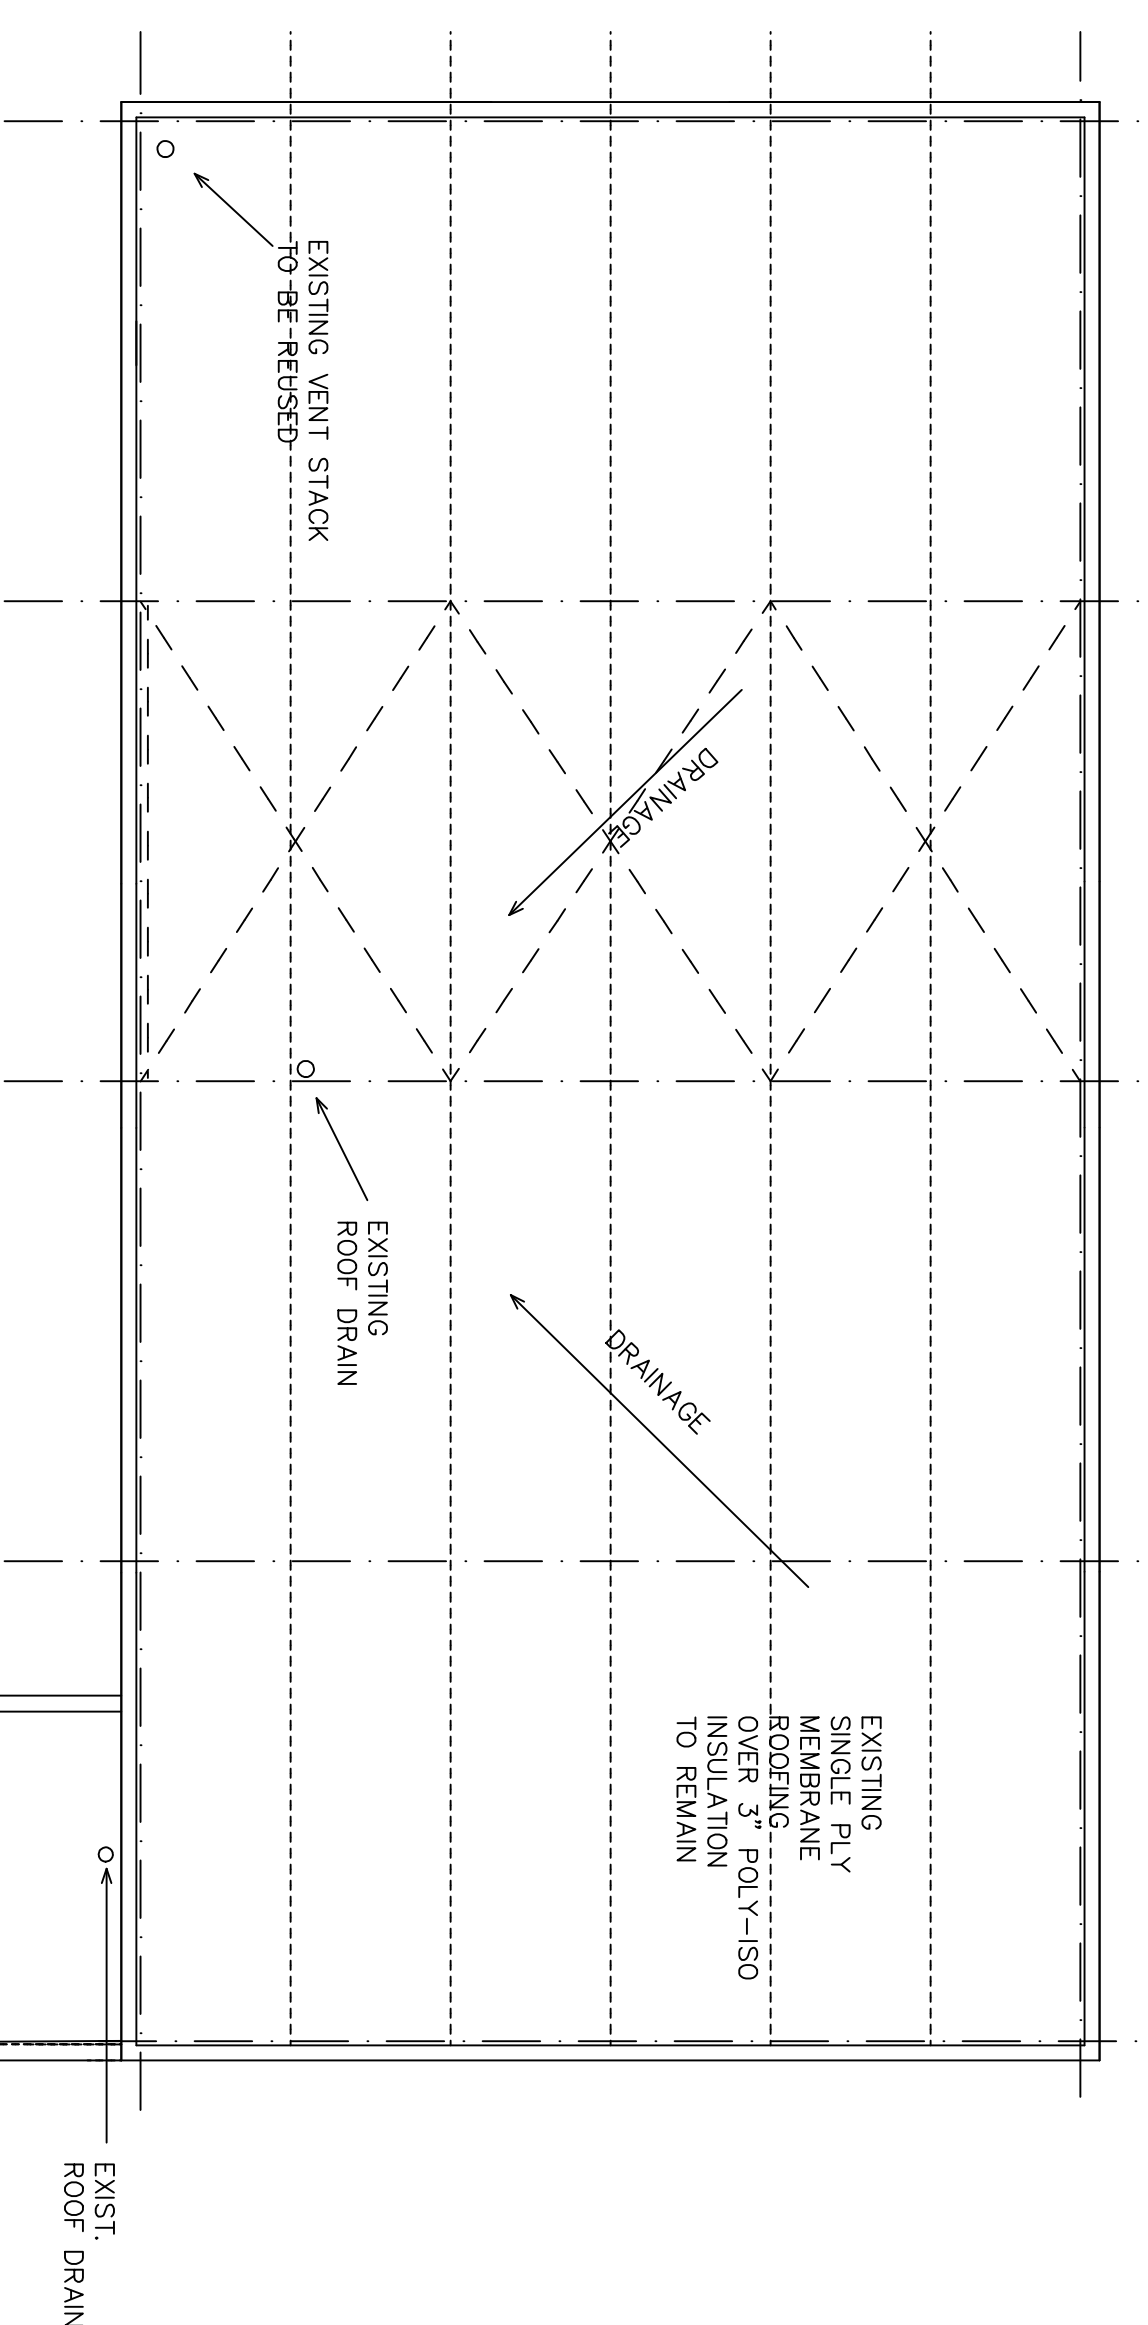

2 ROOF PLAN  
1/8"=1'-0"

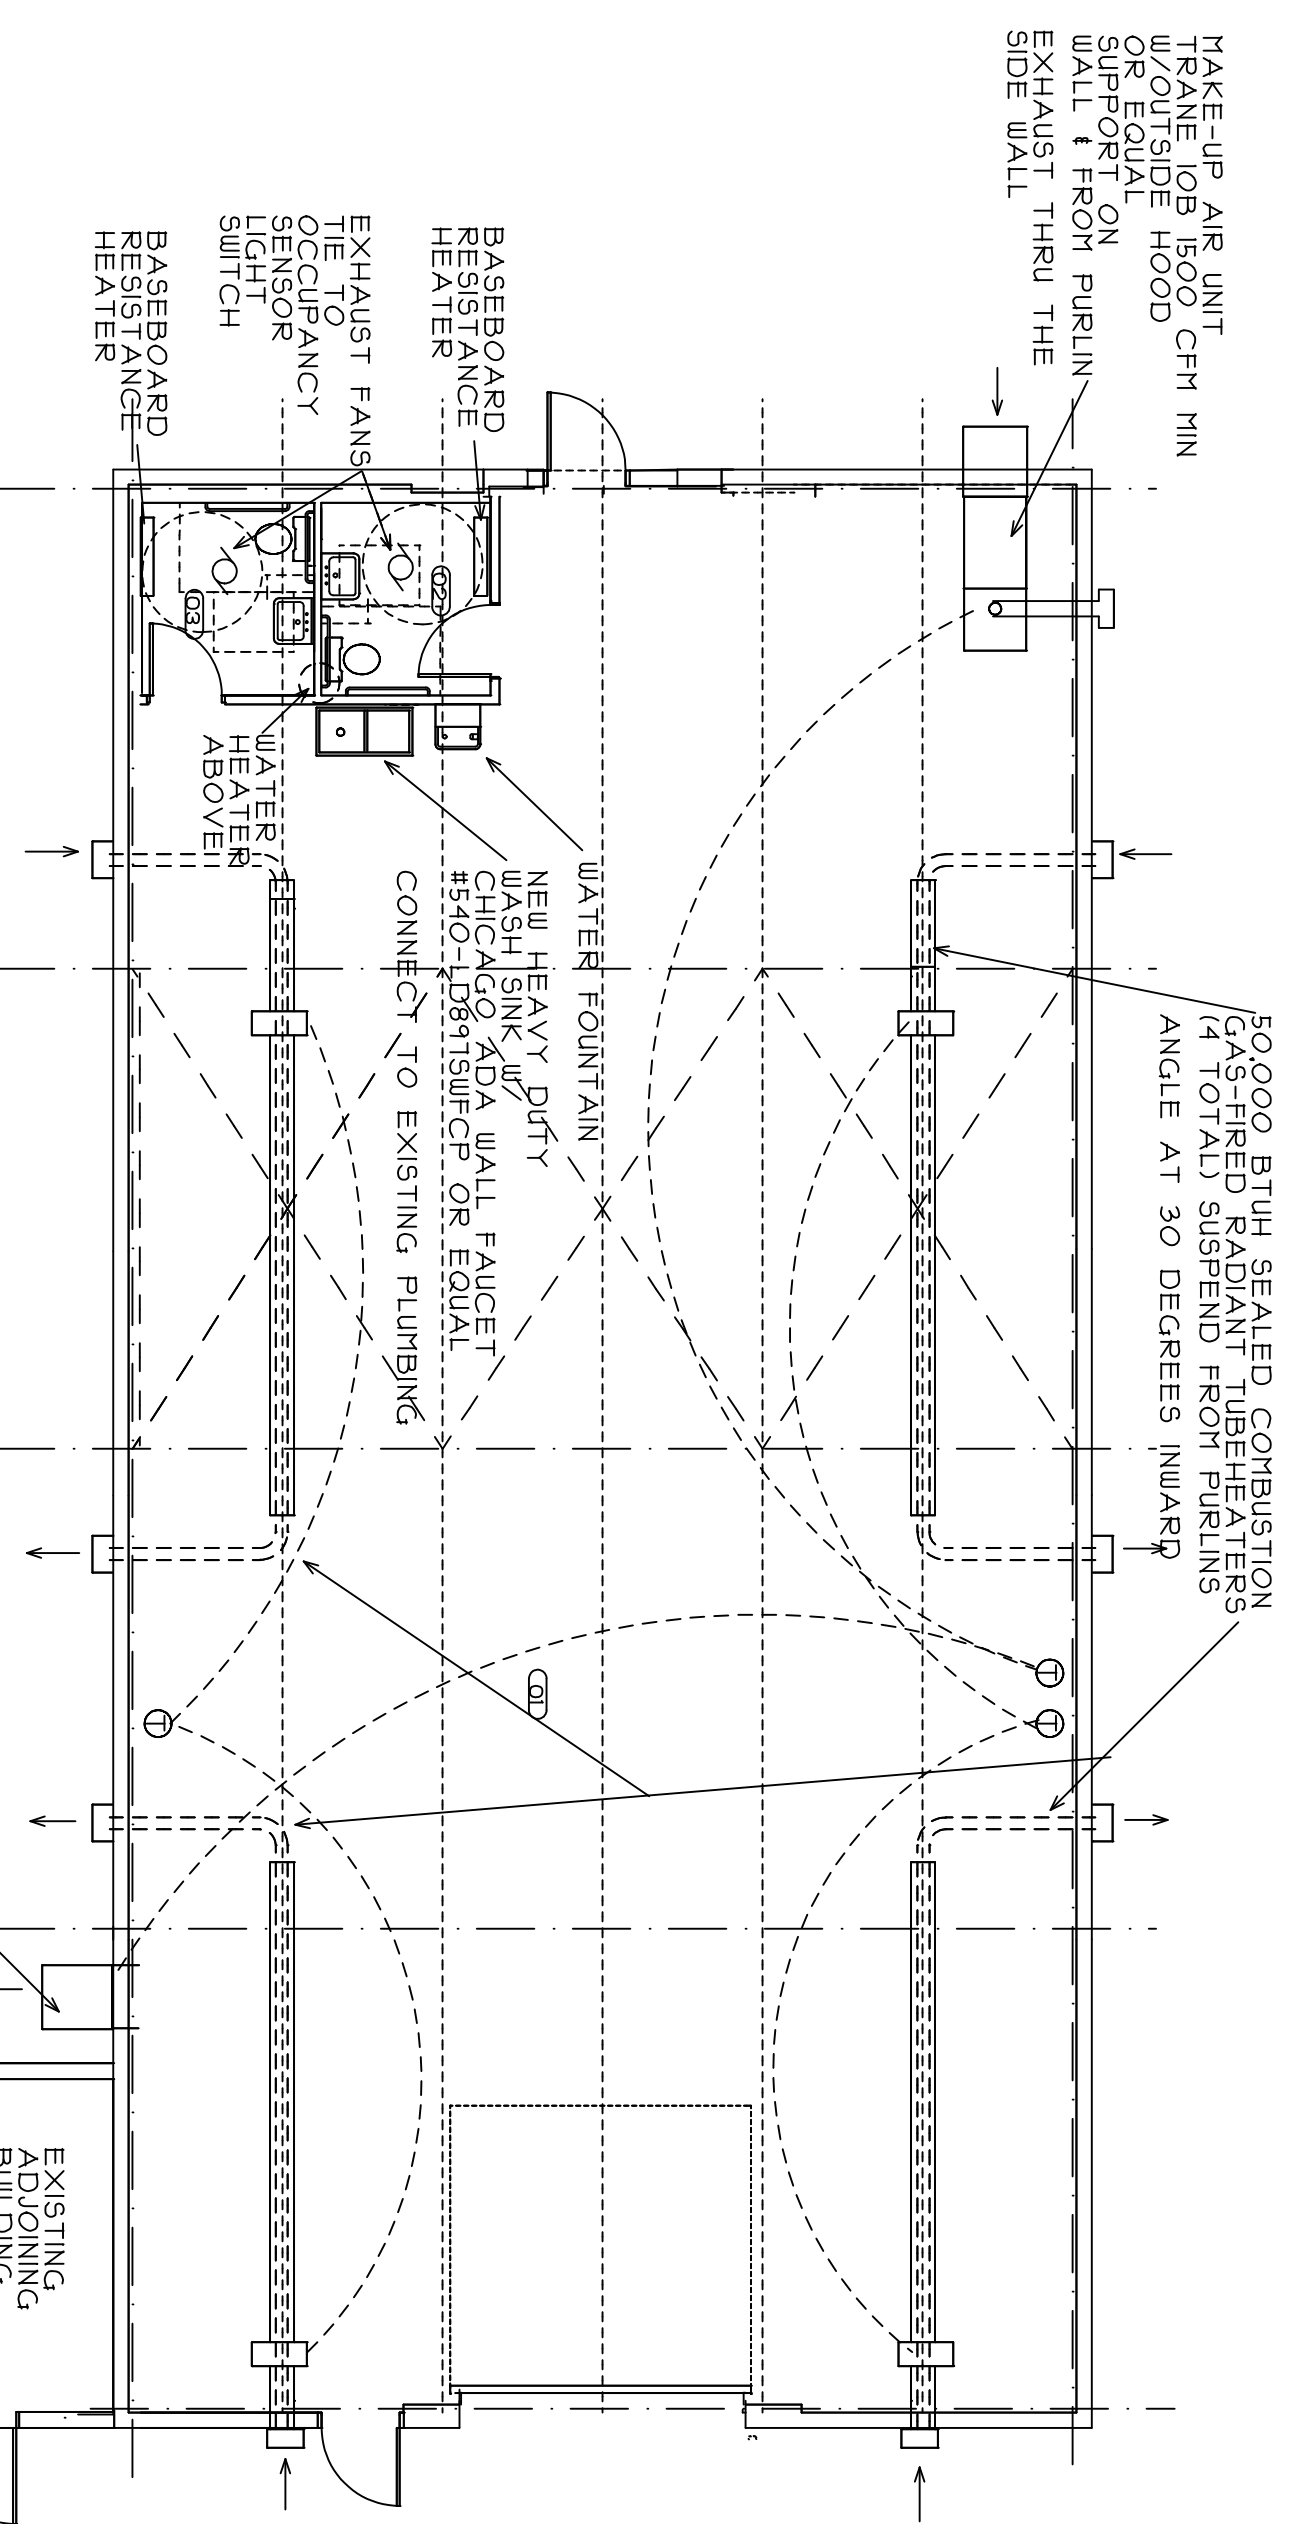

1 MECHANICAL PLAN  
1/8"=1'-0"

REVISIONS	BY
3/5/16 no roof repair	WA

**Sunstructures Architects**  
5750 Prospect Hill, Grass Lake, MI, 49240 (734)994-5650

**Plumbing & Mechanical**

**DETROIT COMMUNITY SCHOOL**  
Bagley Quad Shop Renovation  
12615 BURT ROAD, DETROIT, MI

3

DATE: 1/11/2016  
SCALE: 1/8" = 1'  
JOB NO.: 1401  
SHEET

DRAWN: WA/WA CHECKED: WA  
EXISTING ADJOINING NOT TO BE RENOVATED

Bagley plan March 2016 3/4/2016